


**NOTE** DO NOT SCALE THIS DRAWING - USE DIMENSIONS  
The Contractor is to check and verify all dimensions on site before starting work and report any omissions or errors.

This drawing is to be read in conjunction with all relevant consultants and specialists drawings.

This Drawing is Copyright

This drawing is issued for the sole and exclusive use of the named recipient. Distribution to any third party is on the strict understanding that no liability is accepted by Thurlow Architects for any discrepancies, errors or omissions that may be present, and no guarantee is offered as to the accuracy of information shown.


REVISIONS			
Rev	Notes	By	Date
A	Scale bar and dimensions included.	JPL	08.12.20

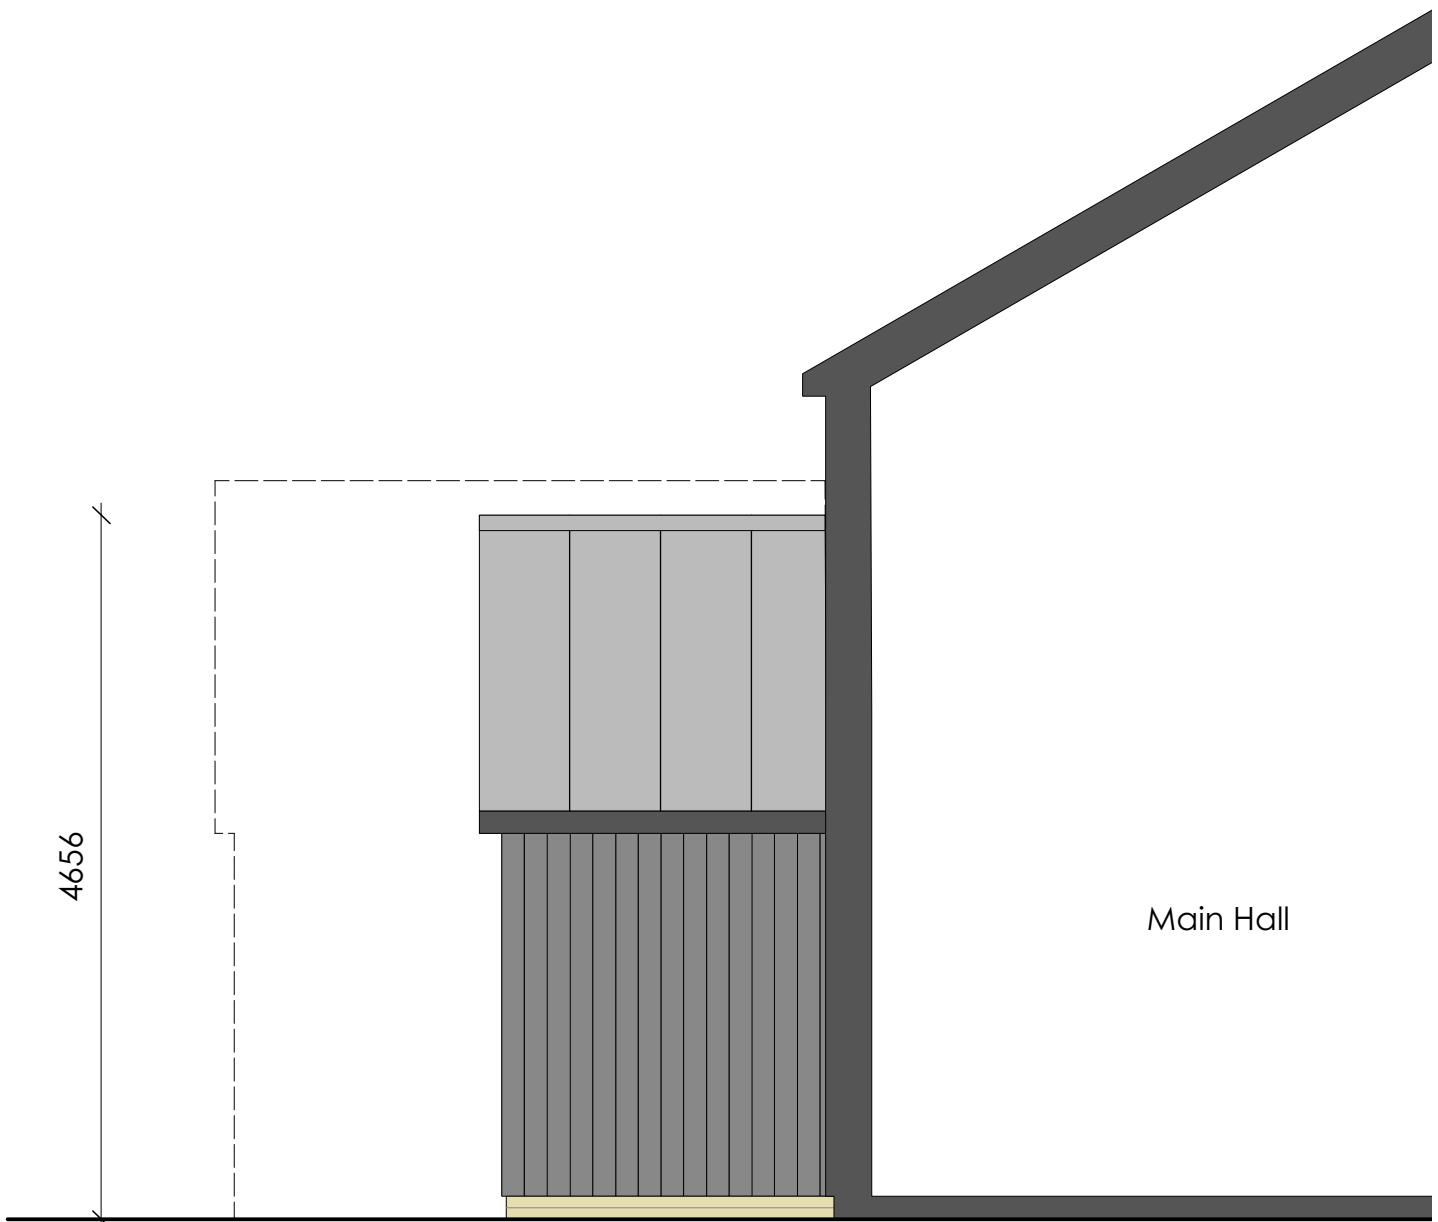


NORTH ELEVATION (CHANGING ROOMS)  
1:50




NORTH ELEVATION  
1:50

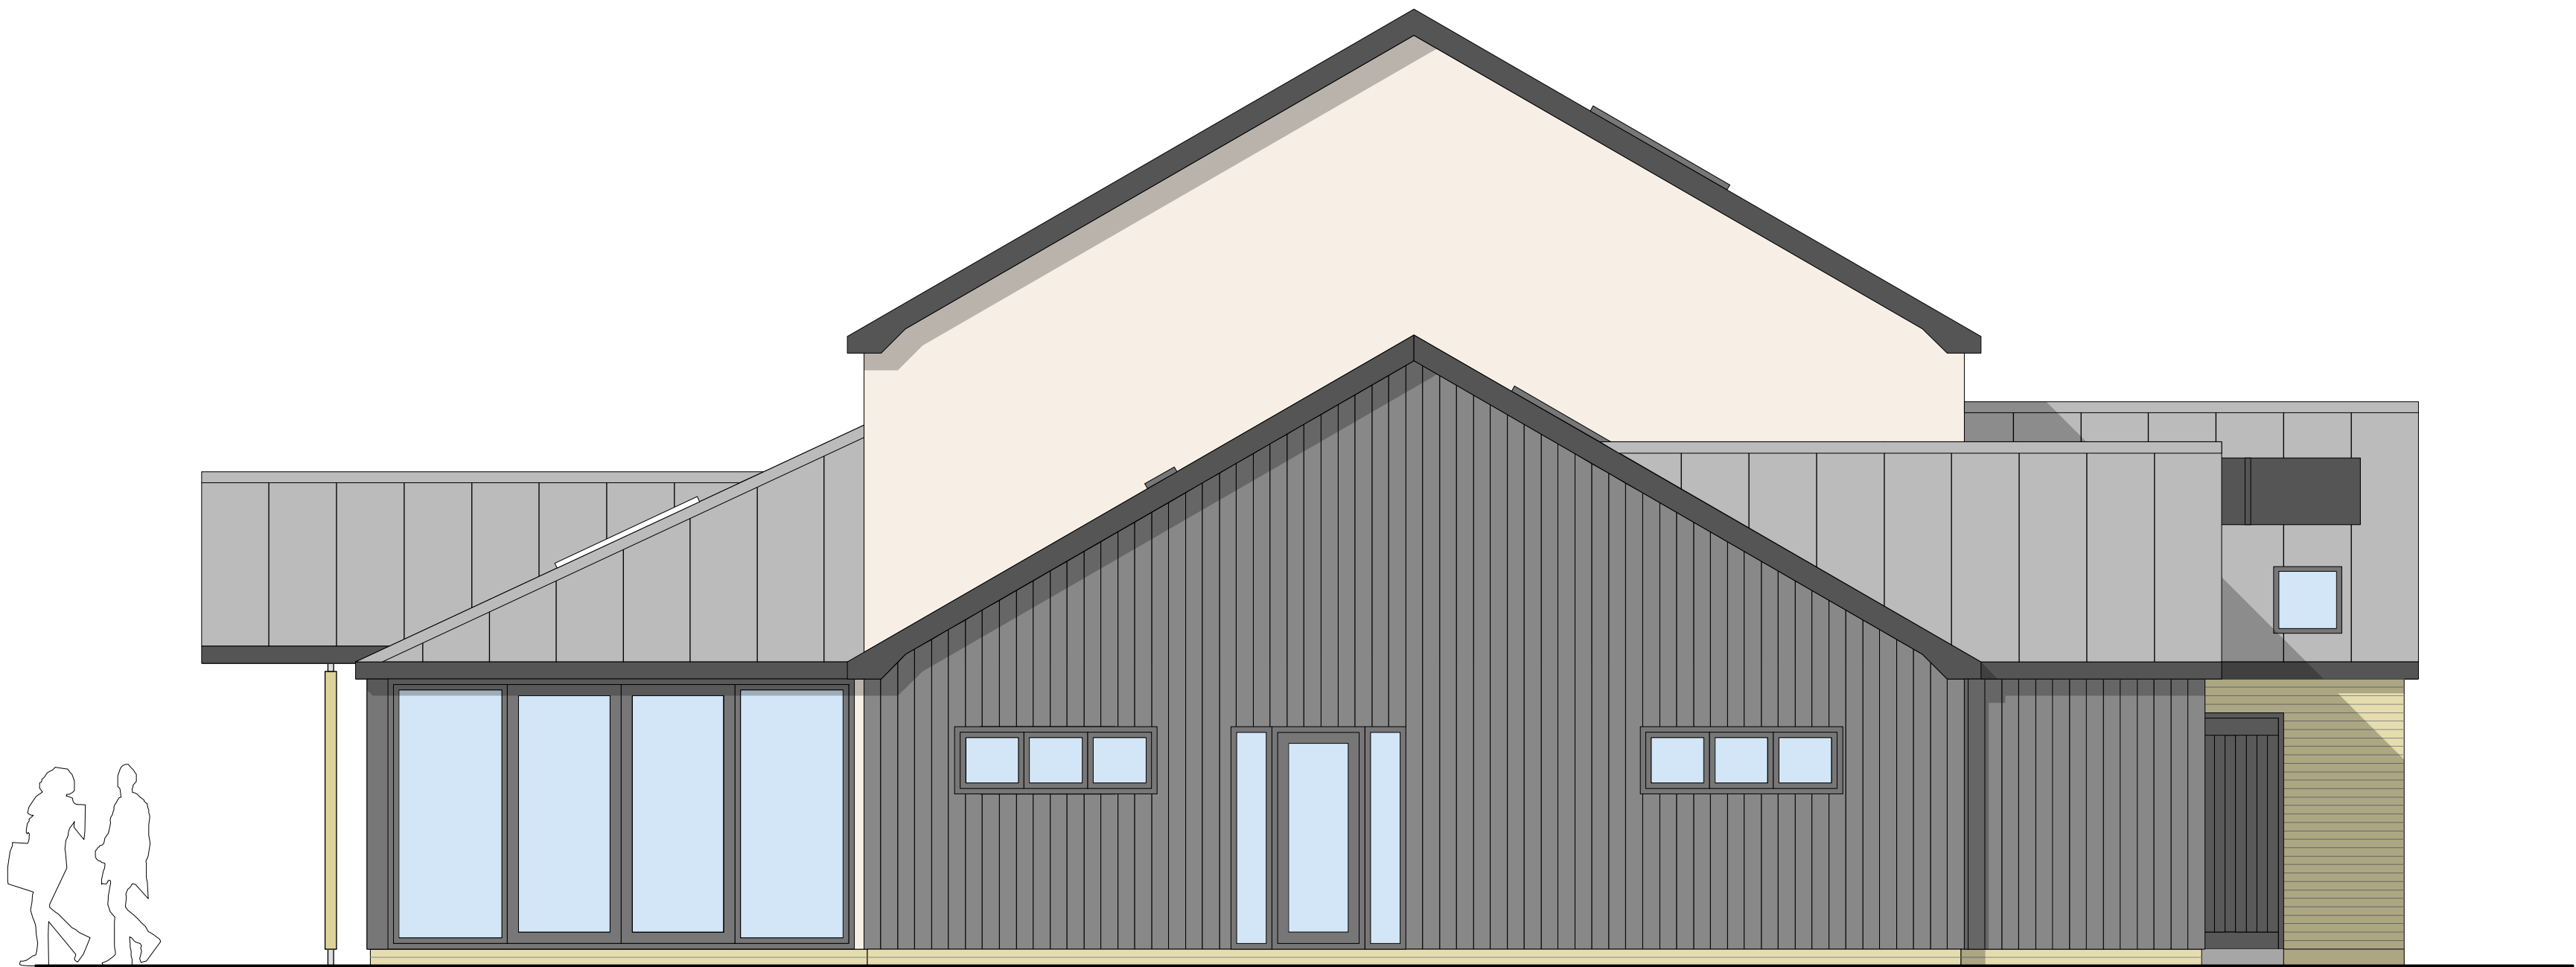

SOUTH ELEVATION  
1:50

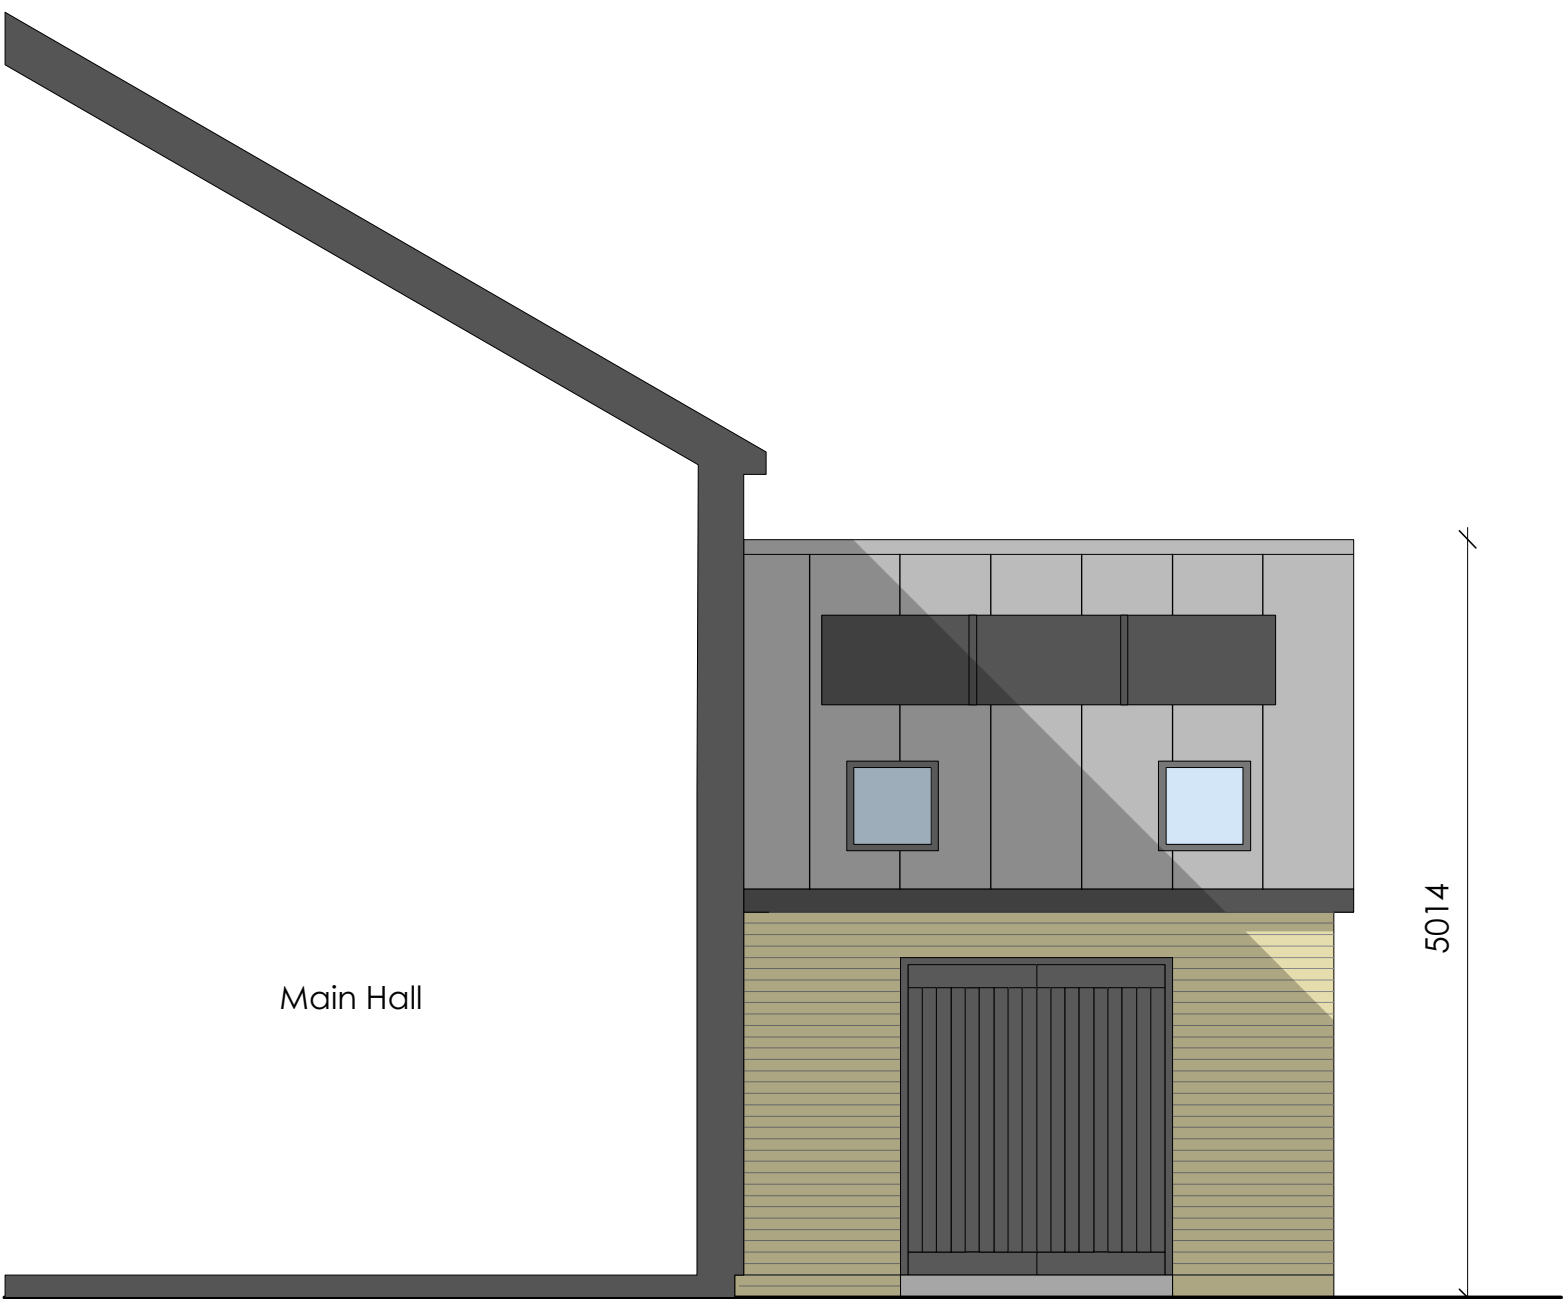

SOUTH ELEVATION (STORAGE)  
1:50

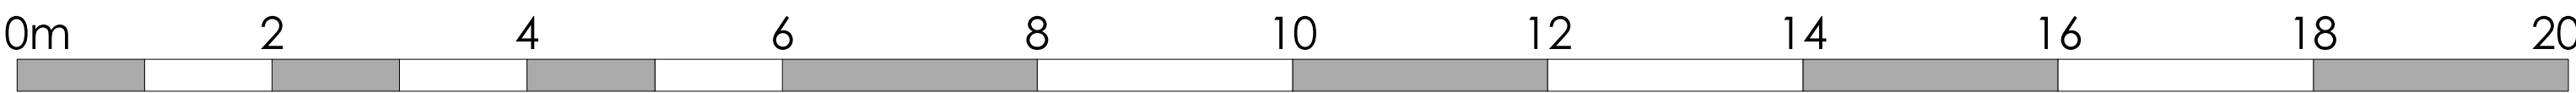

**ThurlowArchitects**  
the studio  
61 hardwick lane  
bury st edmunds  
suffolk, ip33 2rb  
t: 01284 706805  
info@thurlowarchitects.co.uk  
www.thurlowarchitects.co.uk

RIBA   
Chartered Practice

client:  
**Norton Village Hall**

project:  
**Norton Village Hall**  
4 Ixworth Road, Norton,  
IP31 3LE

drawing title:  
Proposed North and South Elevations

project no: 7346	dwg no: 203	rev: A	drawn: JPL	scale: As St	date: Nov 20
---------------------	----------------	-----------	---------------	-----------------	-----------------

drawing status:  
**Planning**